
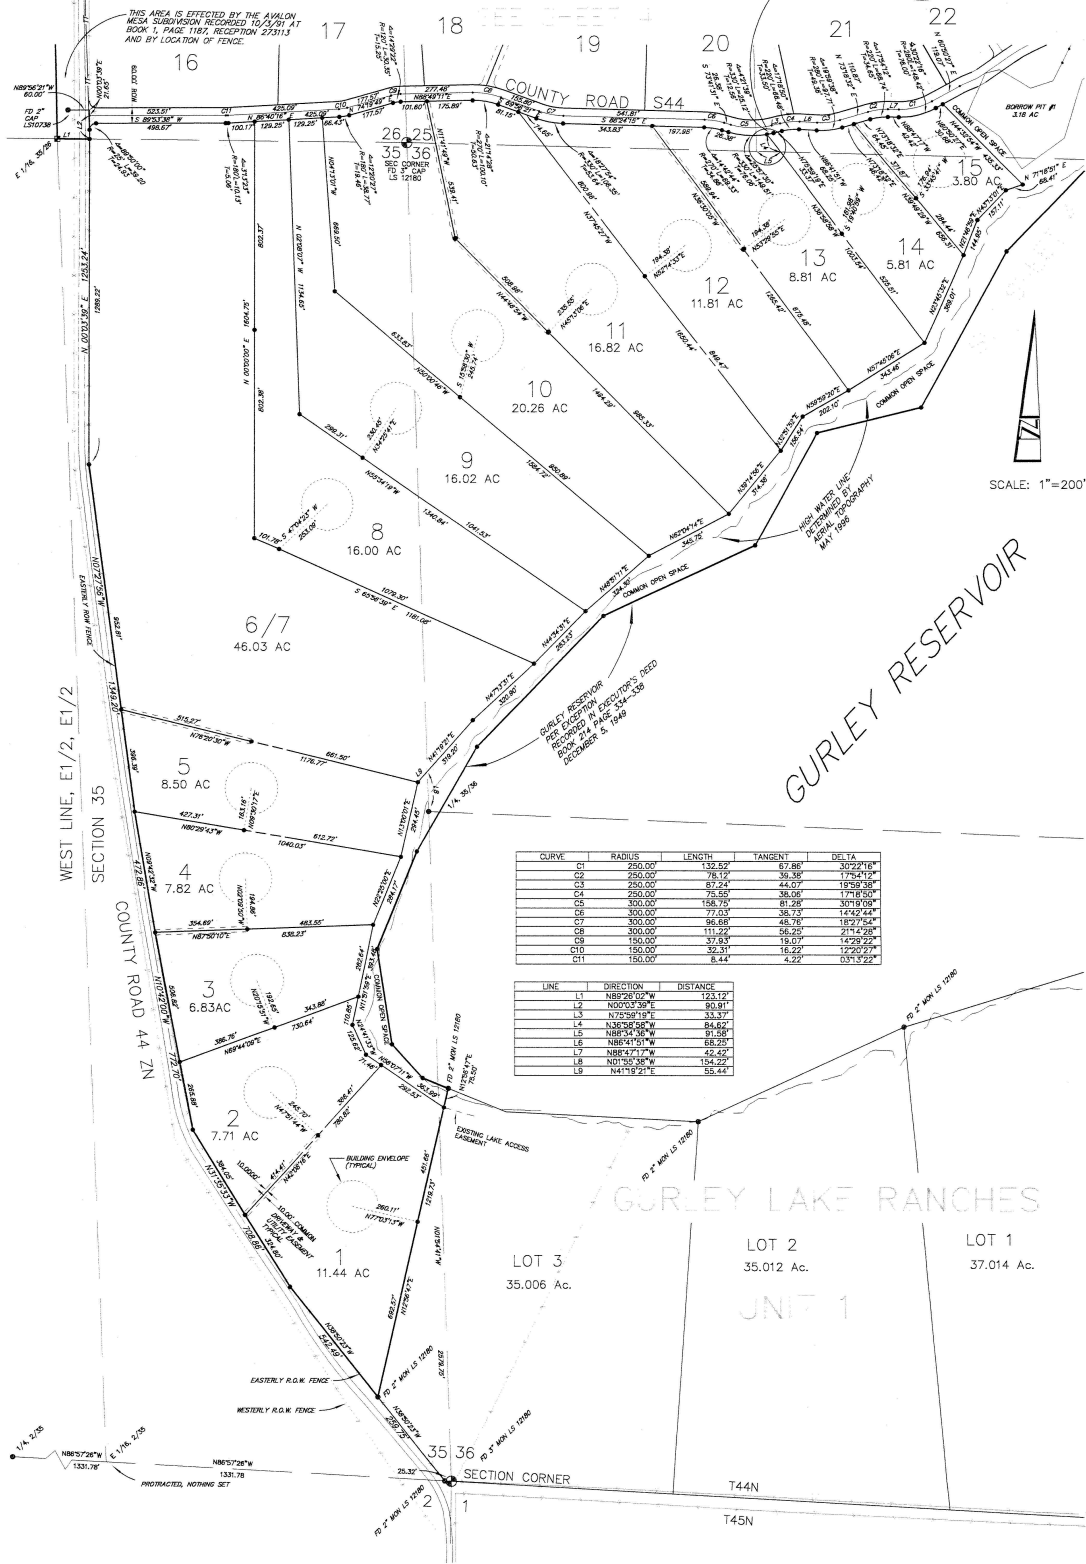


LOCATED WITHIN SECTIONS 30, 31, T44N, R12W AND SECTIONS 24, 25, 26, 35, 36, T44N, R13W
N.M.P.M., IN THE COUNTY OF SAN MIGUEL

GURLEY LAKE RANCH FILING 2

SHEET 3 OF 5

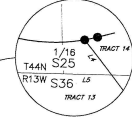

SCALE: 1"=200'

CURVE	RADIUS	LENGTH	TANGENT	DELTA
C1	250.00'	132.52'	87.86'	30°22'14"
C2	250.00'	78.15'	39.35'	17°54'12"
C3	250.00'	87.24'	44.07'	19°52'58"
C4	250.00'	75.55'	38.05'	17°18'50"
C5	300.00'	158.75'	81.29'	30°19'05"
C6	300.00'	77.03'	38.73'	14°42'44"
C7	300.00'	96.88'	48.78'	18°27'52"
C8	300.00'	111.27'	56.25'	21°14'28"
C9	150.00'	37.93'	19.07'	14°29'22"
C10	150.00'	32.21'	16.22'	12°20'27"
C11	150.00'	8.44'	4.22'	03°15'22"

LINE	DIRECTION	DISTANCE

LOT 3 35.006 Ac.
LOT 2 35.012 Ac.
LOT 1 37.014 Ac.