



LOCATED WITHIN SECTIONS 30, 31, T44N, R12W AND SECTIONS 24, 25, 26, 35, 36, T44N, R13W
 N.M.P.M., IN THE COUNTY OF SAN MIGUEL
GURLEY LAKE RANCH
FILING 2
 SHEET 4 OF 5

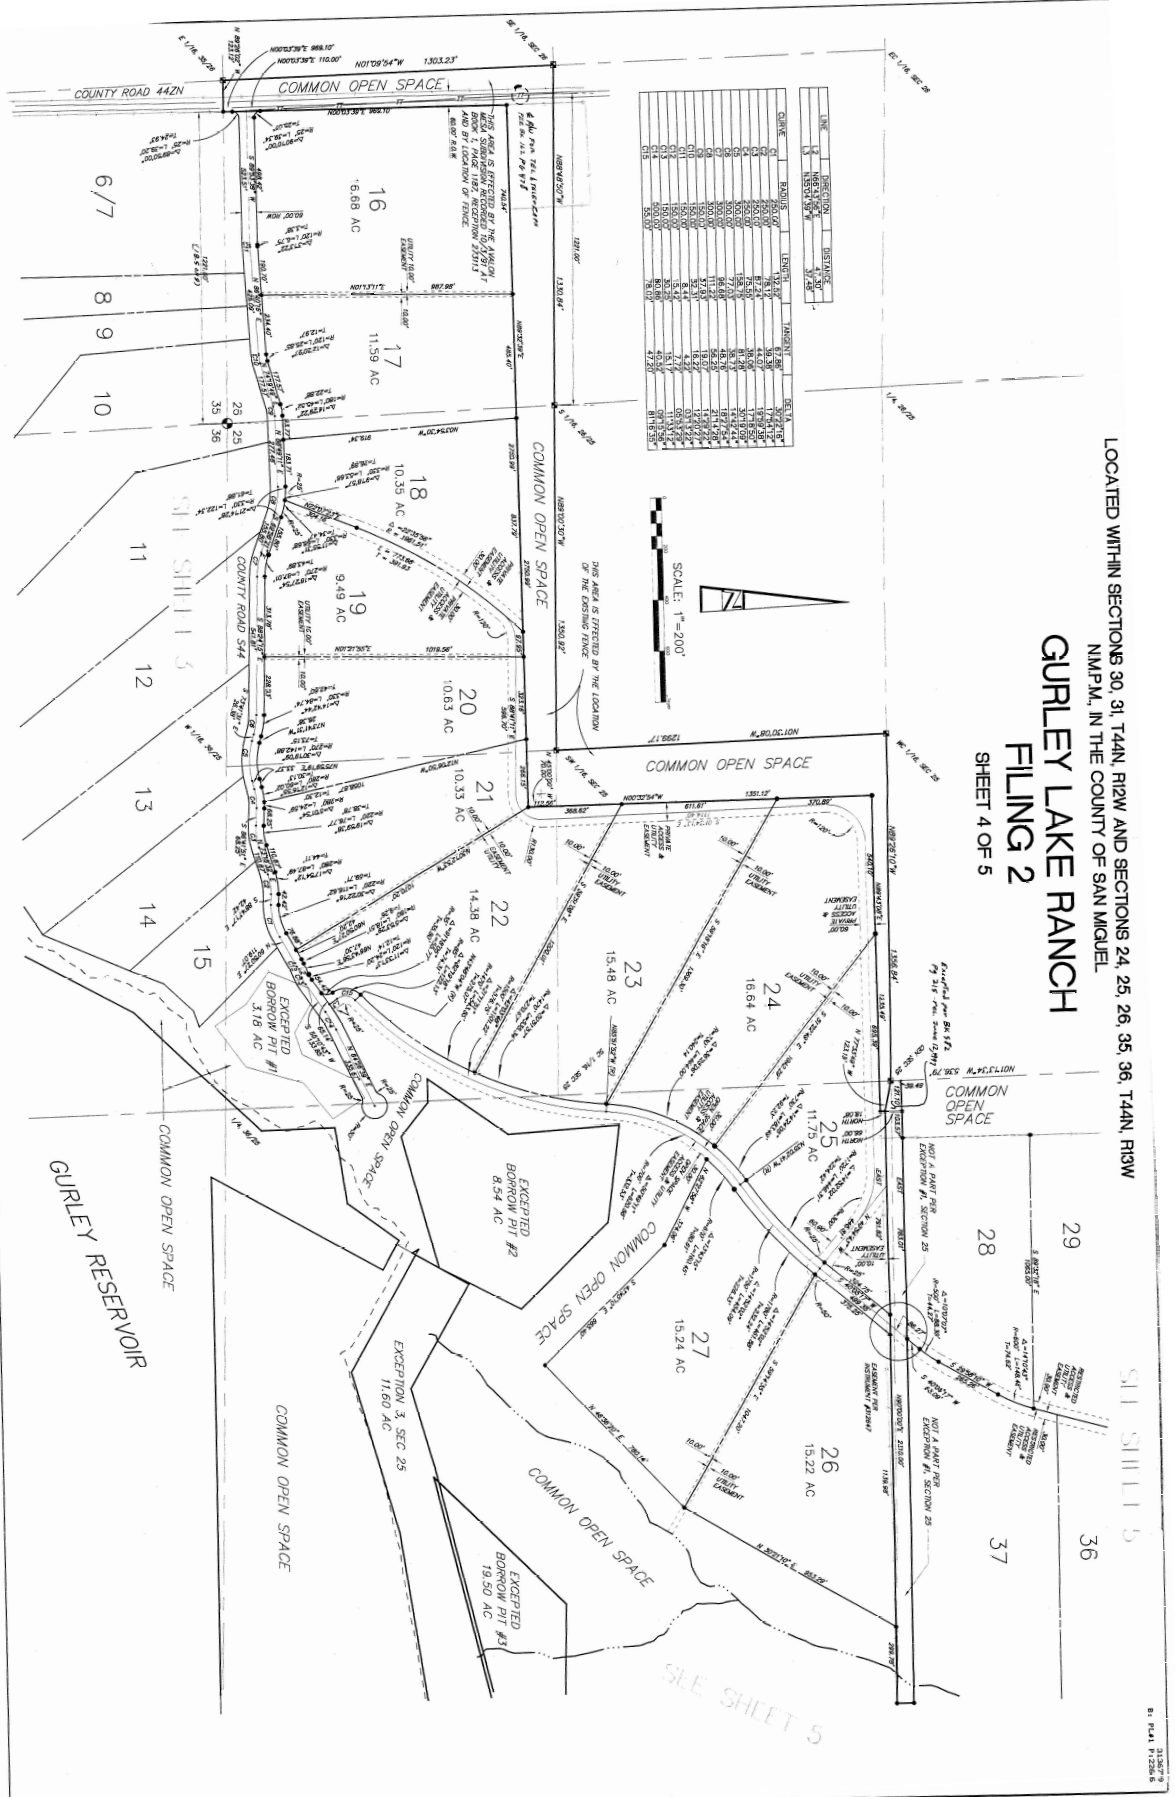


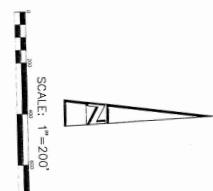

S11 SHEET 5

S11 SHEET 5